


PRELIMINARY PLAN
NOT FOR CONSTRUCTION

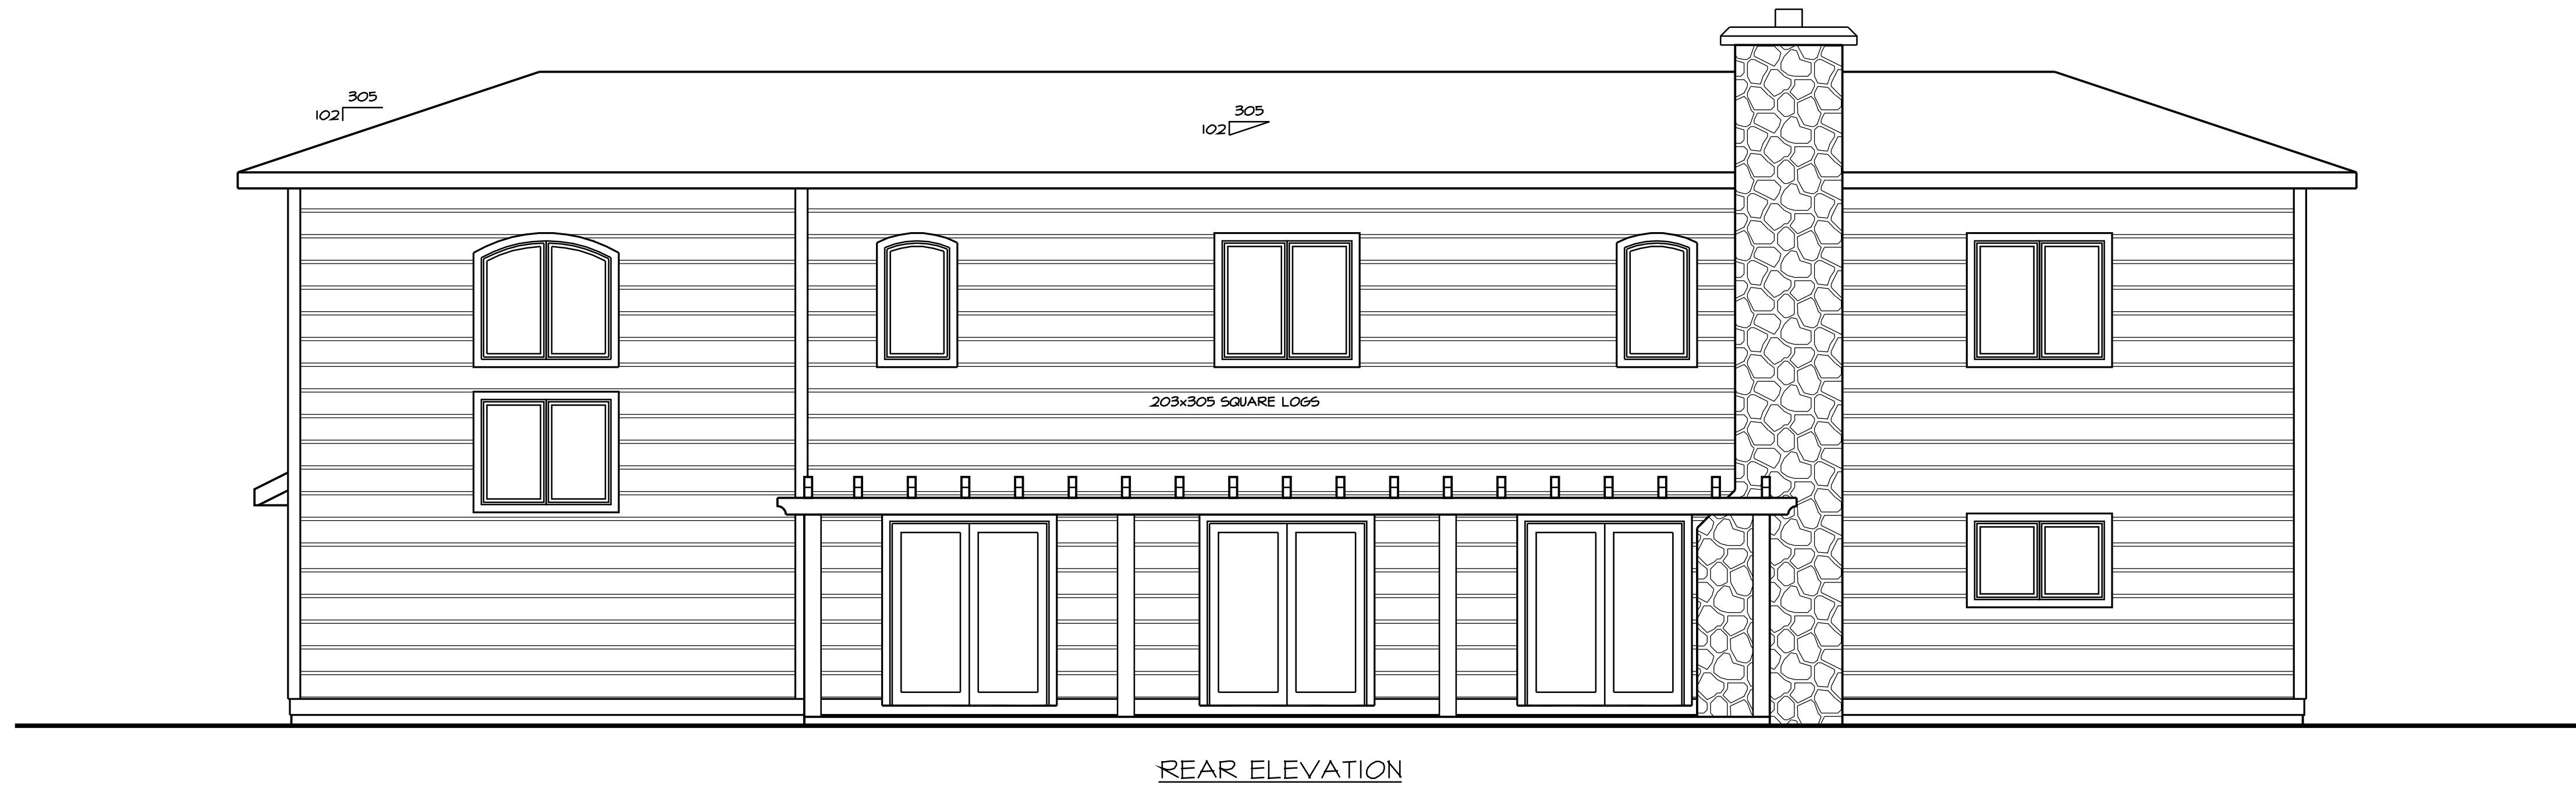

REAR ELEVATION




FRONT ELEVATION

FINISHED SQUARE FOOTAGE:			
FIRST FLOOR:	218.6 SM	PATIO:	60.2 SM
SECOND FLOOR:	122.4 SM	BASEMENT:	31 SM
		PORCH:	8.9 SM
		TERRASSE:	71 SM
TOTAL:	341 SM	GARAGE:	33.8 SM




PROJECT:			
~LaGAUDE~ ~RESIDENCE~			
LOCATION: NICE, FRANCE			
DEALER: STRONGWOOD OF EUROPE			
PRELIMINARY DESIGN:		CONSTRUCTION DWG:	
3/24/09	L.B.J.	DC	
4/13/09	L.B.J.	L.B.J.	
SCALE:	1:50	SHEET NUMBER:	1 of 4
DRAWING TITLE: ELEVATIONS			

PRELIMINARY PLAN
NOT FOR CONSTRUCTION

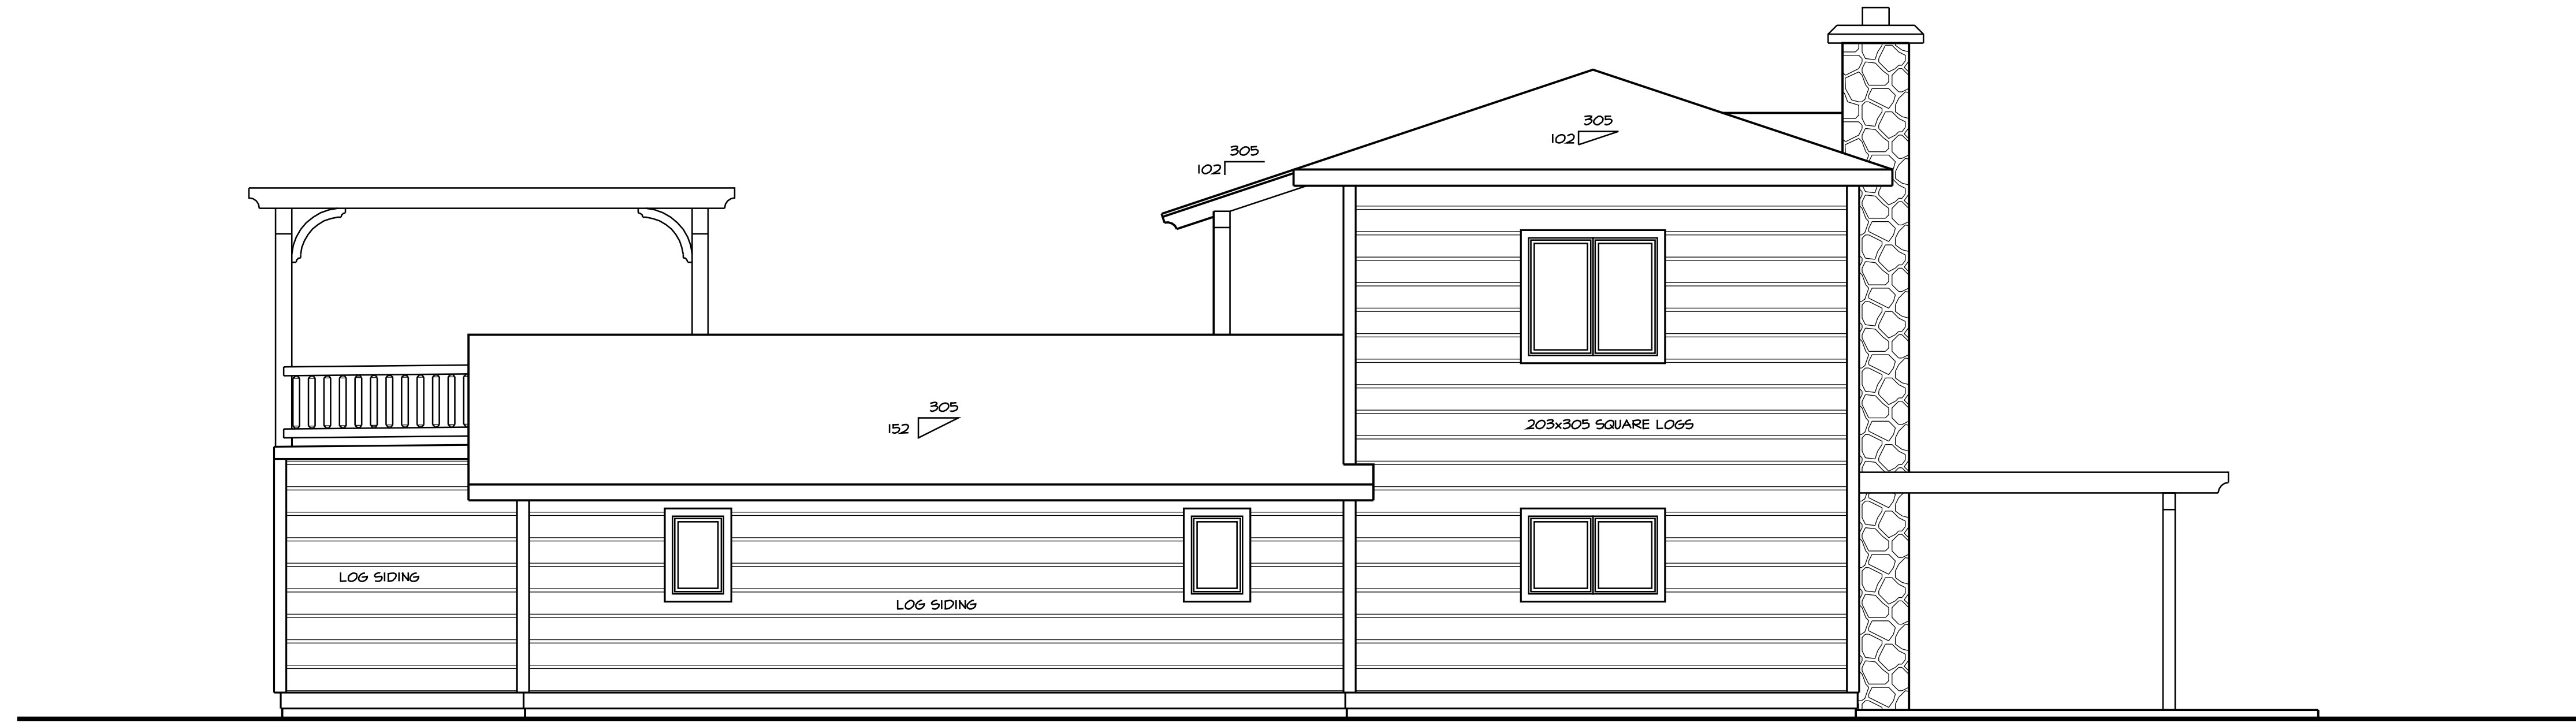


RIGHT ELEVATION

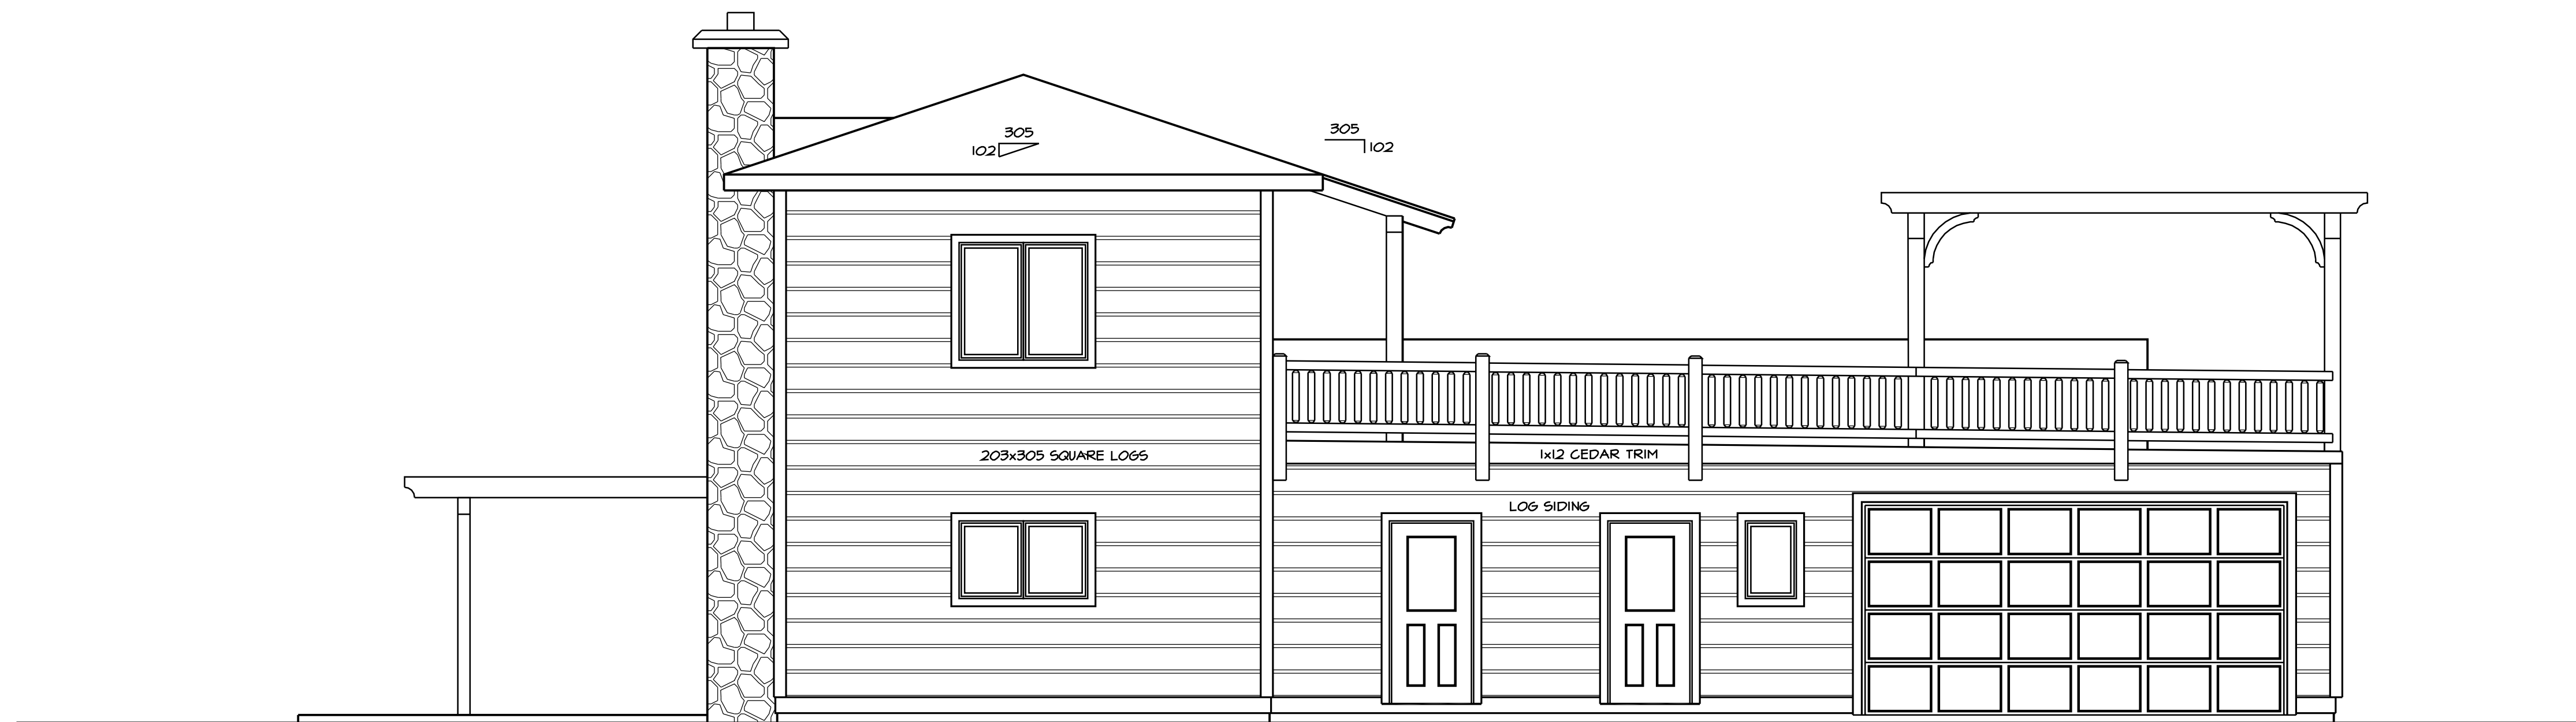

LEFT ELEVATION

FINISHED SQUARE FOOTAGE:			
FIRST FLOOR:	218.6 SM	PATIO:	60.2 SM
SECOND FLOOR:	122.4 SM	BASEMENT:	31 SM
TOTAL:	341 SM	PORCH:	8.9 SM
		TERRASSE:	71 SM
		GARAGE:	33.8 SM

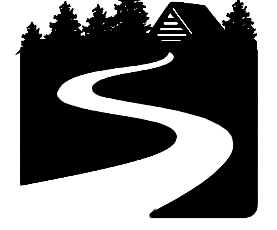

STRONGWOOD
LOG HOME
COMPANY

PROJECT: ~LaGAUDE~
~RESIDENCE~

LOCATION: NICE, FRANCE


DEALER: STRONGWOOD OF EUROPE

PRELIMINARY DESIGN:	CONSTRUCTION DWG:
3/24/09 4/13/09	LB.J DC LB.J LB.J

SCALE: 1:50 SHEET NUMBER: 2 of 4

DRAWING TITLE: ELEVATIONS

PRELIMINARY PLAN
NOT FOR CONSTRUCTION

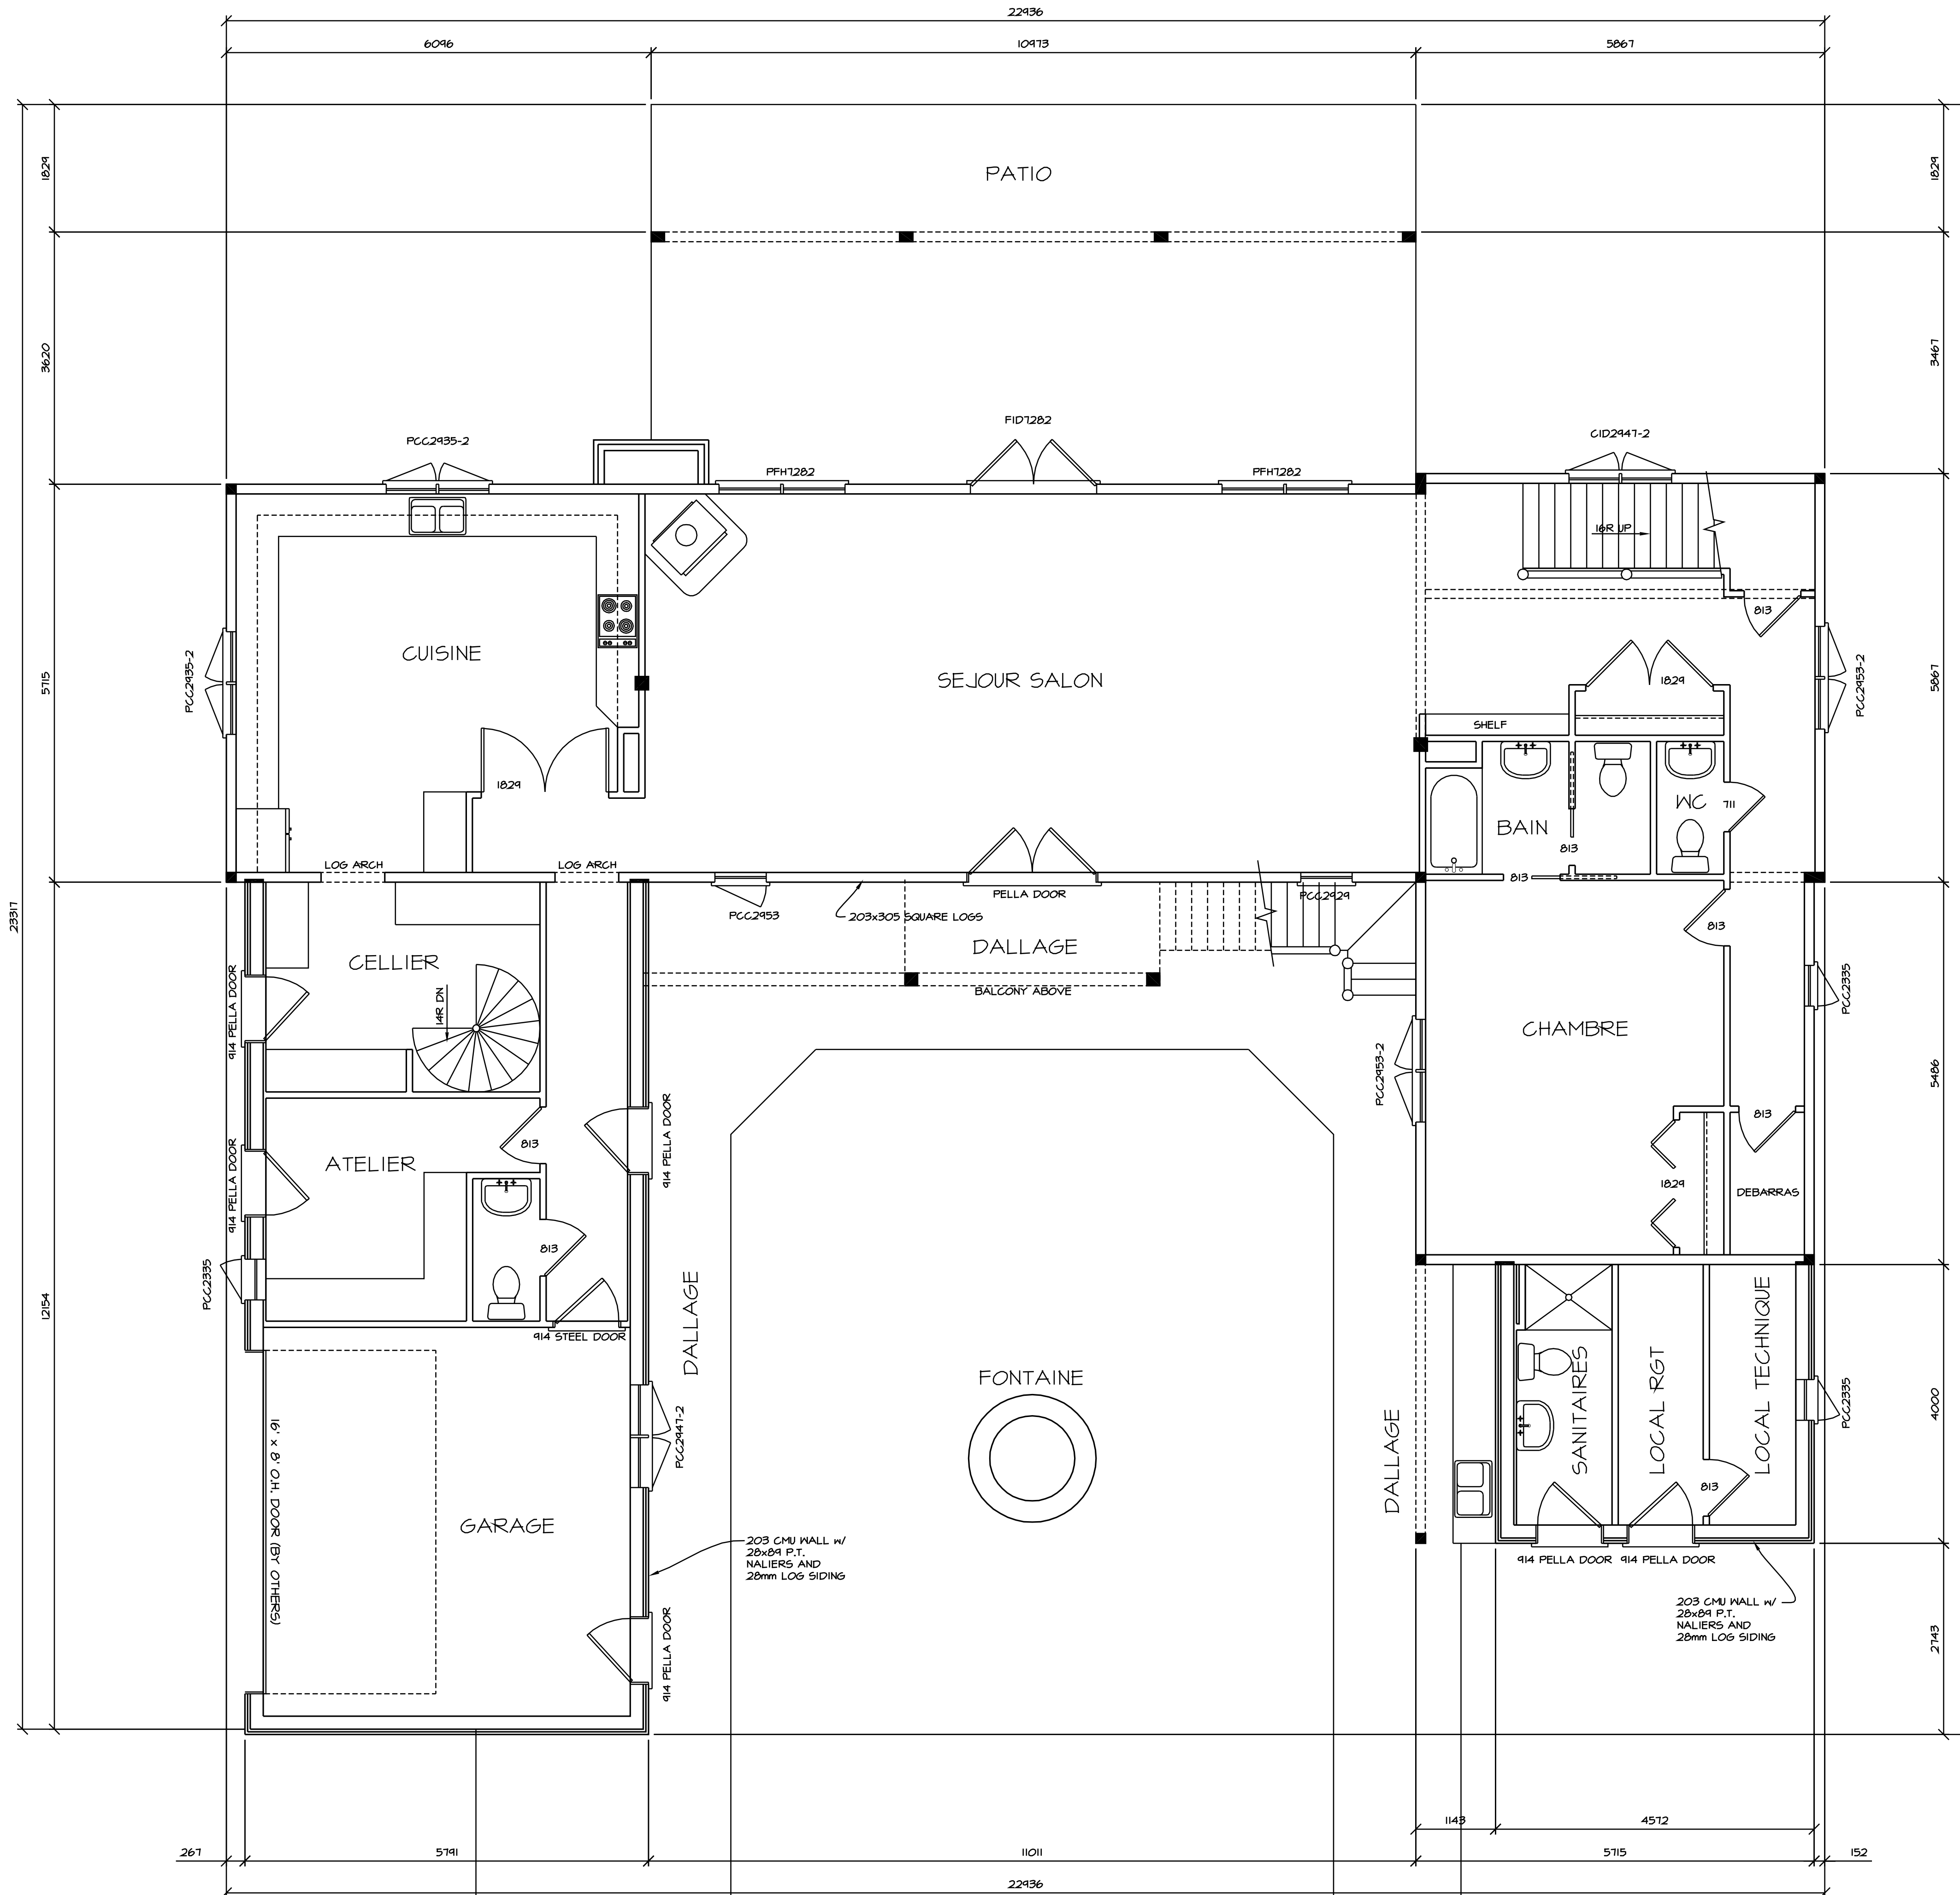

FINISHED SQUARE FOOTAGE:		
FIRST FLOOR:	218.6 SM	PATIO: 60.2 SM
SECOND FLOOR:	122.4 SM	BASEMENT: 31 SM
TOTAL:	341 SM	PORCH: 8.9 SM
		TERRASSE: 71 SM
		GARAGE: 33.8 SM

STRONGWOOD
LOG HOME
COMPANY

PROJECT: ~LaGAUDE~
~RESIDENCE~

LOCATION: NICE, FRANCE


DEALER: STRONGWOOD OF EUROPE

PRELIMINARY DESIGN:	CONSTRUCTION DWG:
3/24/09 4/13/09	LBJ DC LBJ LBJ

SCALE: 1:50 SHEET NUMBER: 3 of 4

DRAWING TITLE: FIRST FLOOR PLAN

PRELIMINARY PLAN
NOT FOR CONSTRUCTION

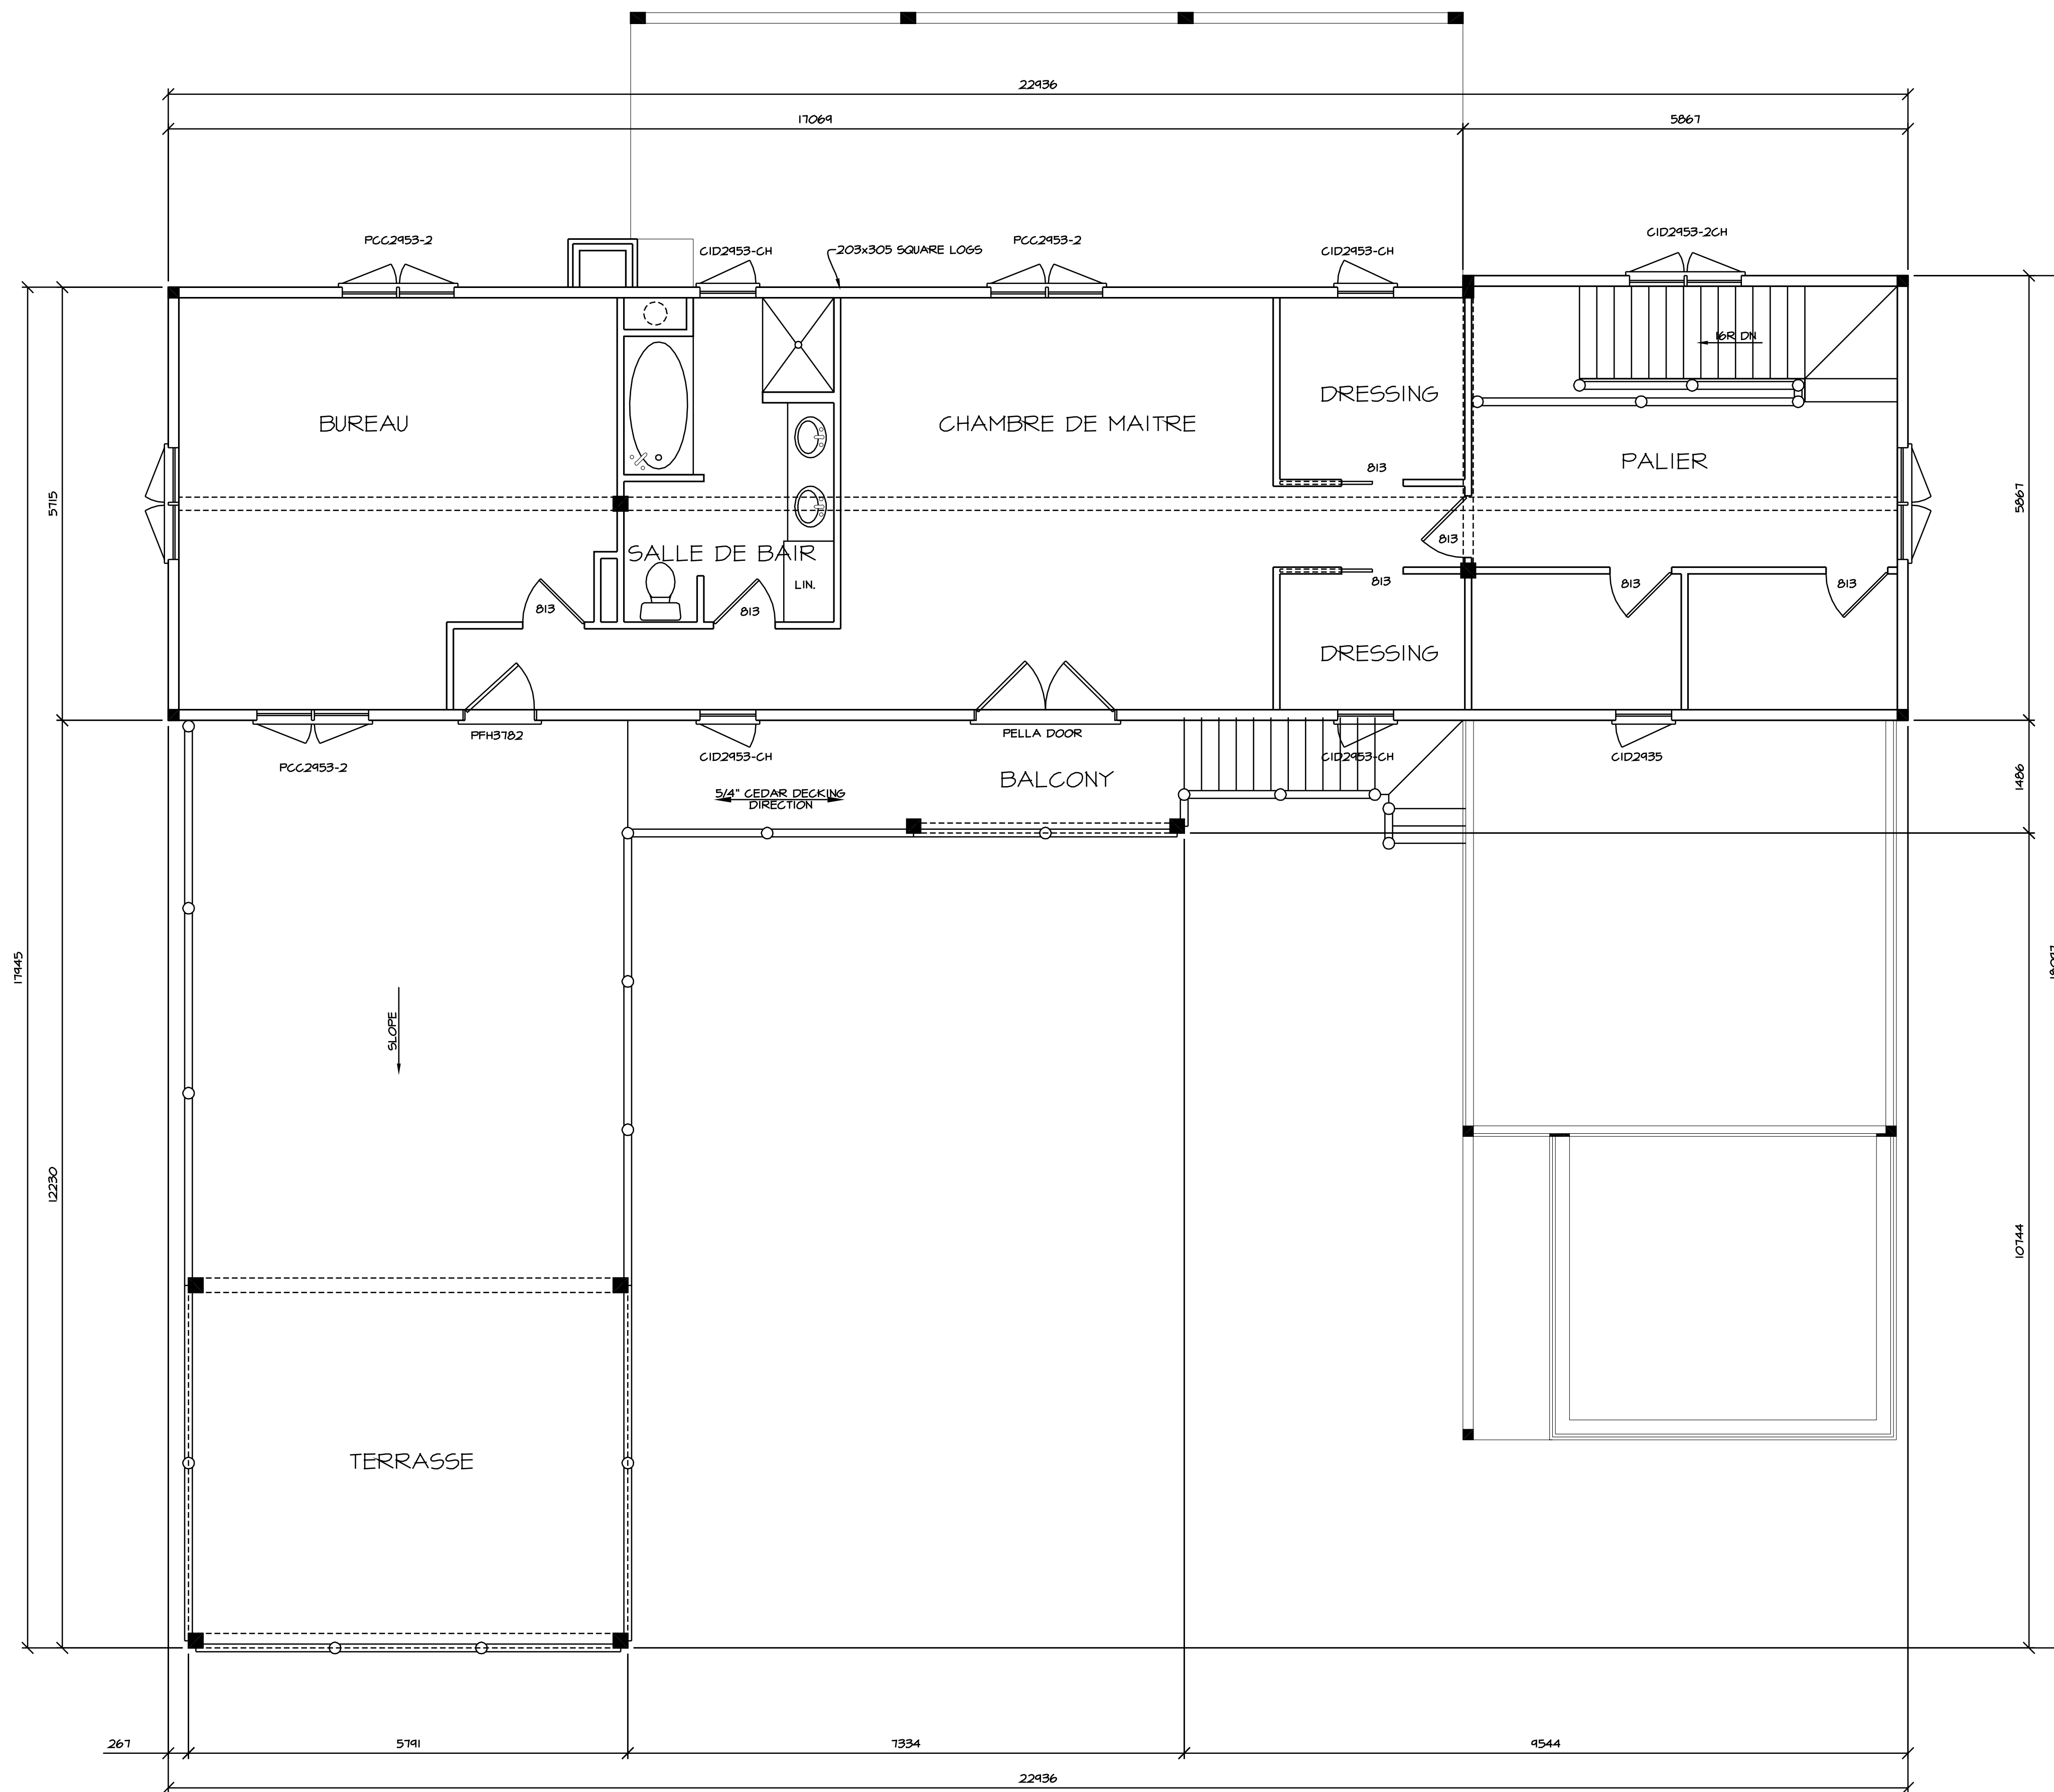

FINISHED SQUARE FOOTAGE:		
FIRST FLOOR:	218.6 SM	PATIO: 60.2 SM
SECOND FLOOR:	122.4 SM	BASEMENT: 31 SM
TOTAL:	341 SM	PORCH: 8.9 SM
		TERRASSE: 71 SM
		GARAGE: 33.8 SM



STRONGWOOD
LOG HOME
COMPANY

PROJECT: ~LaGAUDE~
~RESIDENCE~

LOCATION: NICE, FRANCE

DEALER: STRONGWOOD OF EUROPE

PRELIMINARY DESIGN:		CONSTRUCTION DWG:	
3/24/09	LB.J	DC	
4/13/09	LB.J	LB.J	

SCALE: 1:50 SHEET NUMBER: 4 of 4

DRAWING TITLE: **SECOND FLOOR PLAN**